


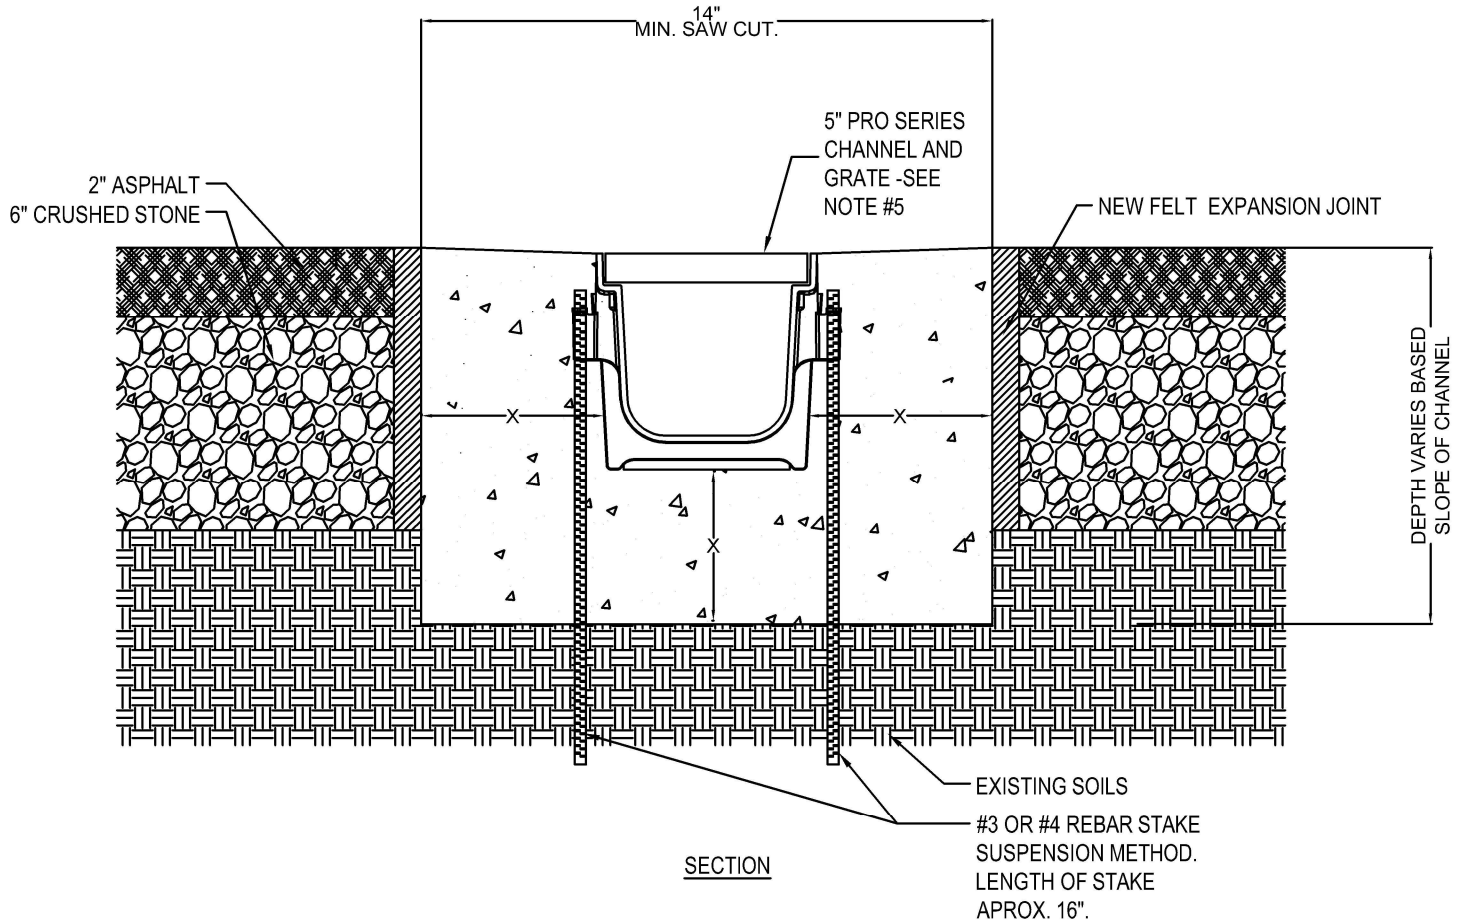


INSTALLATION DETAIL



LOAD CLASS		
CLASS A PEDESTRIAN 15 kN/3375 LBS	CLASS B LIGHT DUTY 125 kN/28,000 LBS	CLASS C MEDIUM DUTY 250 kN/56,000 LBS
X = 4"	X = 4"	X = 6"

NOTES:

1. INSTALLATION TO BE COMPLETED IN ACCORDANCE WITH MANUFACTURER'S SPECIFICATIONS.
2. EXPANSION AND CONTRACTION CONTROL JOINTS ARE RECOMMENDED TO PROTECT THE CHANNEL AND SURROUNDING CONCRETE. CONSULT WITH AN ENGINEER NECESSARY.
3. MINIMUM CONCRETE COMPRESSIVE STRENGTH OF 4000 PSI AND VIBRATION TO ELIMINATE AIR POCKETS IS RECOMMENDED.
4. THIS DRAWING IS INTENDED FOR USE BY ARCHITECTS, ENGINEERS AND CONTRACTORS FOR PLANNING PURPOSES.
5. RECESS CHANNEL AND GRATE 1/8" FOR PEDESTRIAN TRAFFIC, 1/4" FOR VEHICULAR TRAFFIC.
6. DRAWING IS NOT TO SCALE.

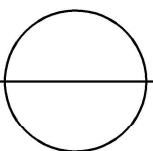

5" PRO SERIES INSTALLATION
ASHPALT

FOR PRODUCT ASSISTANCE, CONTACT NDS TECHNICAL SERVICE AT techservice@ndspro.com, DESIGN ASSISTANCE- designworx@ndspro.com
851 N. HARVARD AVE. LINDSAY, CA 93247 WWW.NDSPRO.COM 1-800-726-1994